


Imperium


IMPERIUM GLOBAL VILLAGES N KAPOOSE CREEK MASTERPLAN

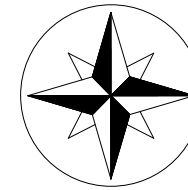

01-101
Drawing Number

1 : 3000
6/9/2022 8:01:03 PM
KAM
JOSH

Scale
Date
KC2021

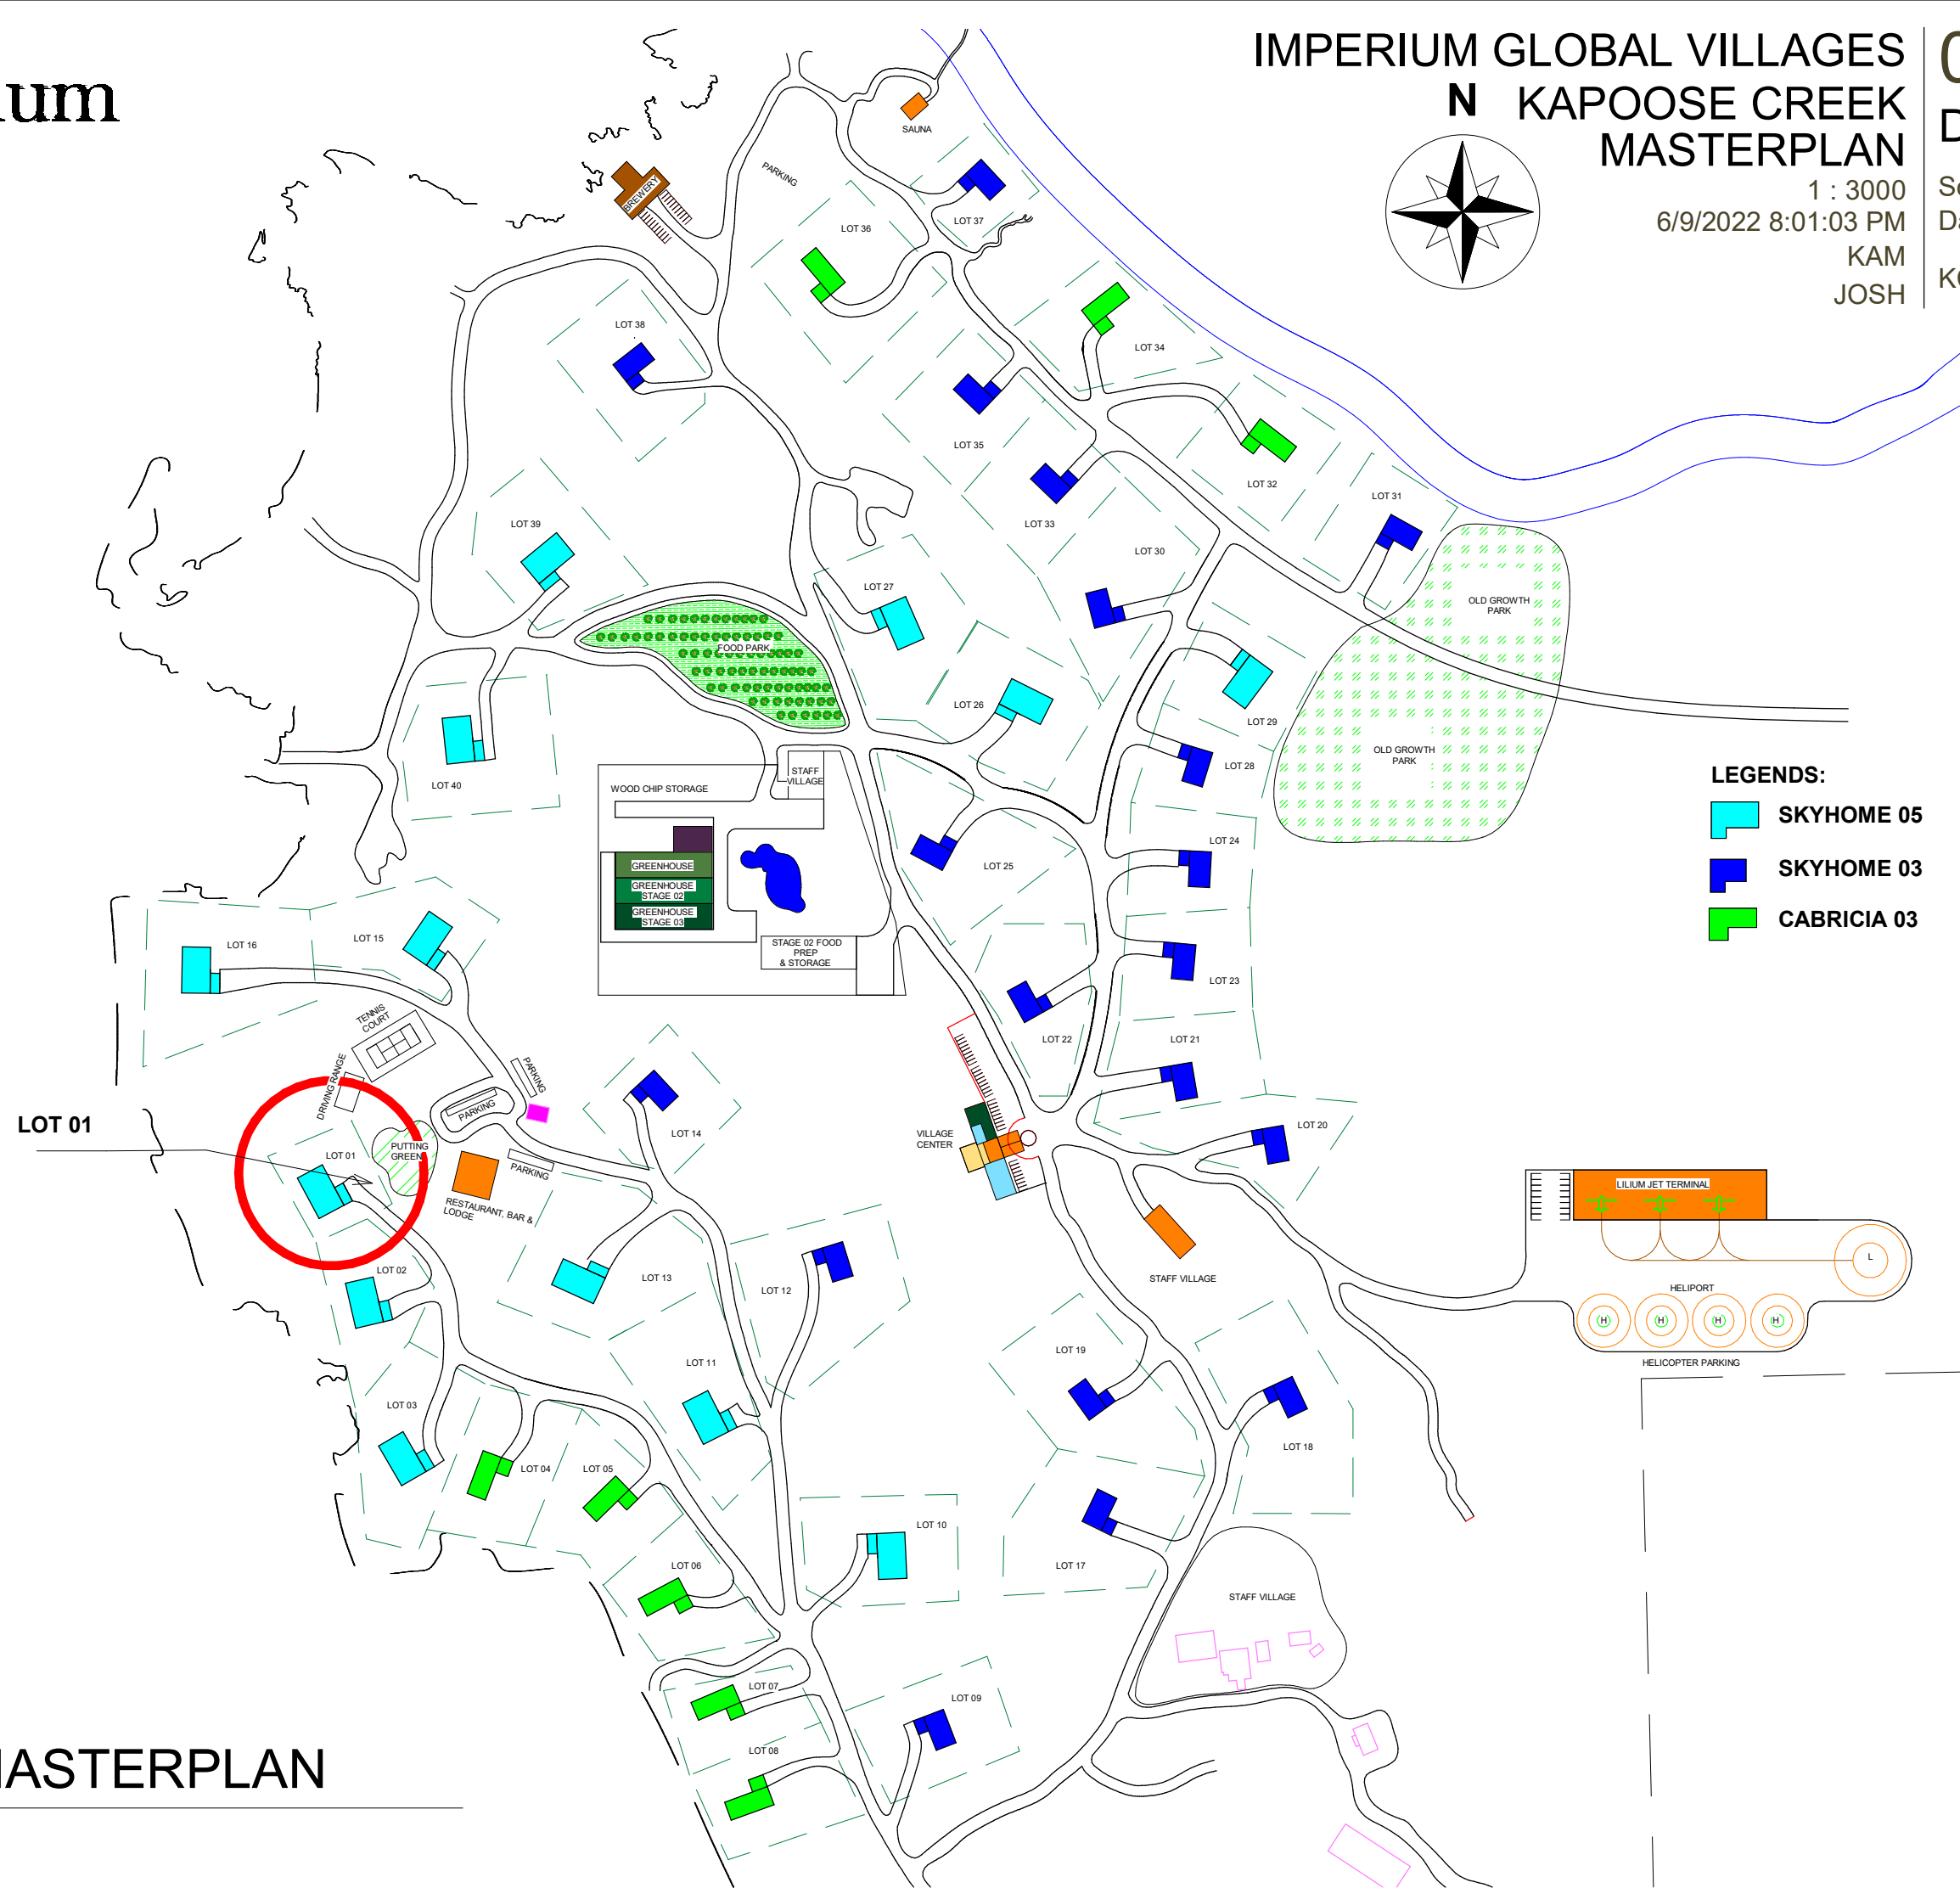



LEGENDS:

-  SKYHOME 05
-  SKYHOME 03
-  CABRICIA 03

1

LOT 01 MASTERPLAN

1 : 3000

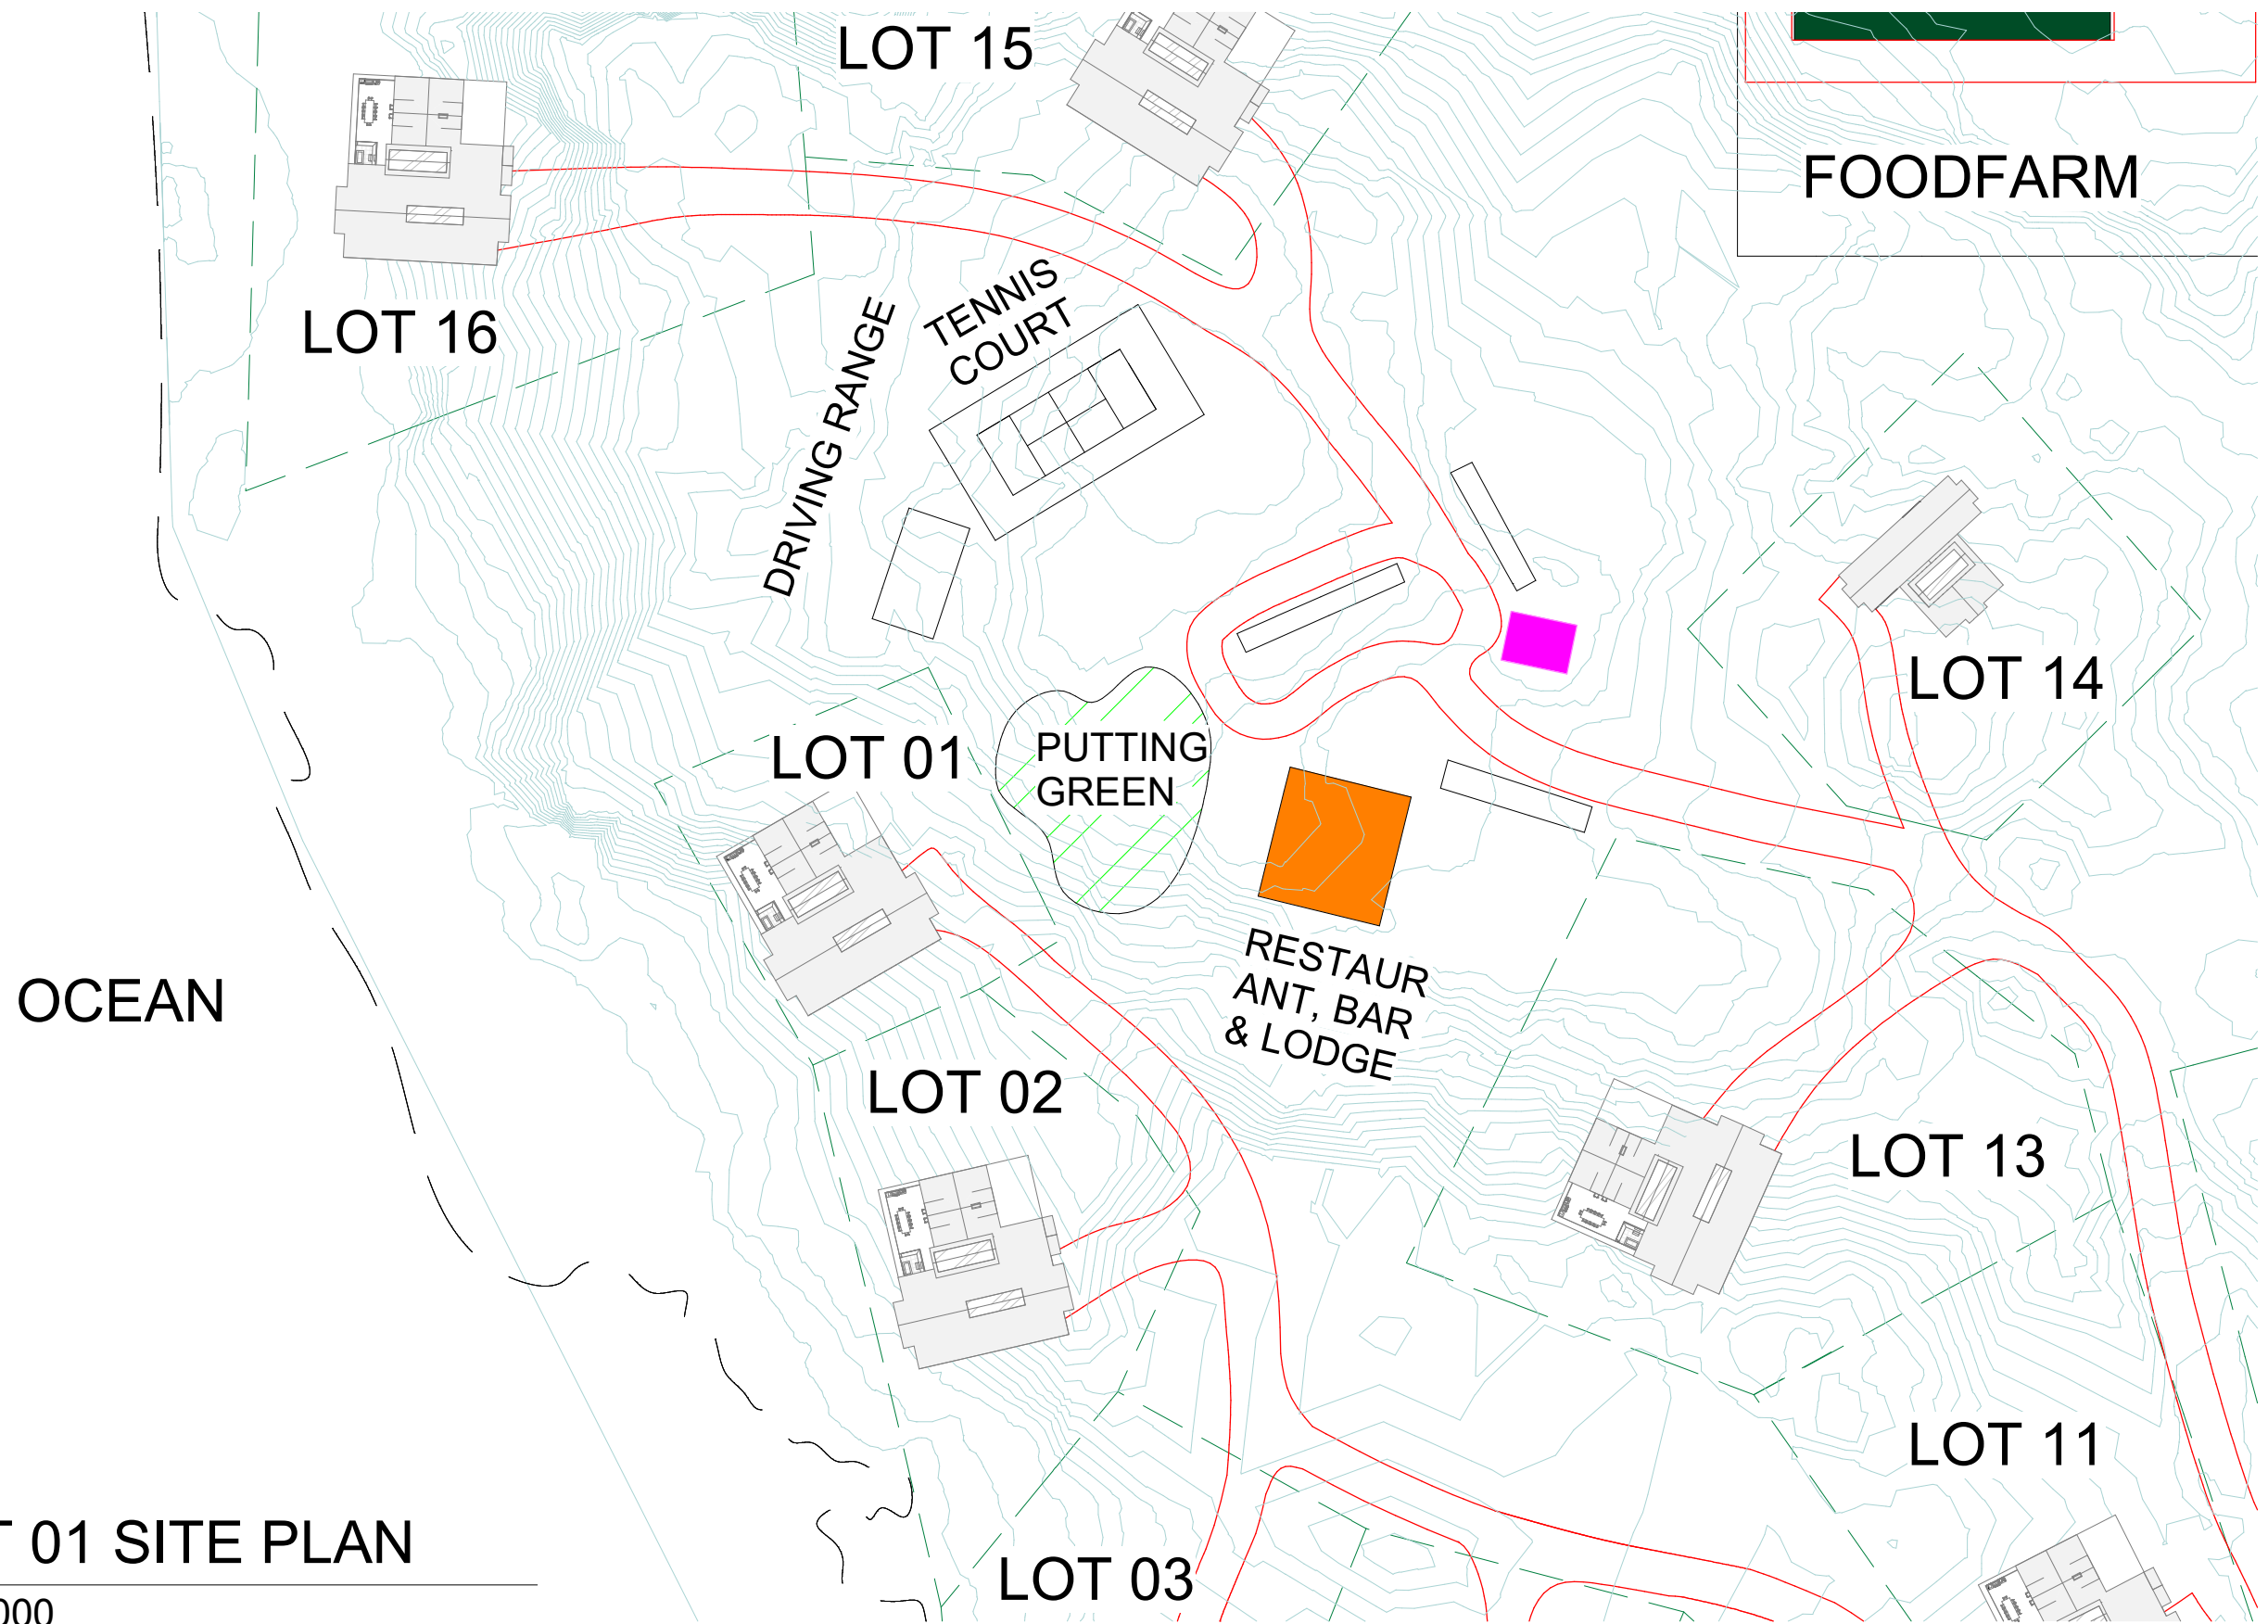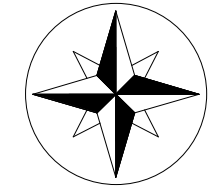

1 LOT 01 SITE PLAN
1 : 1000

